


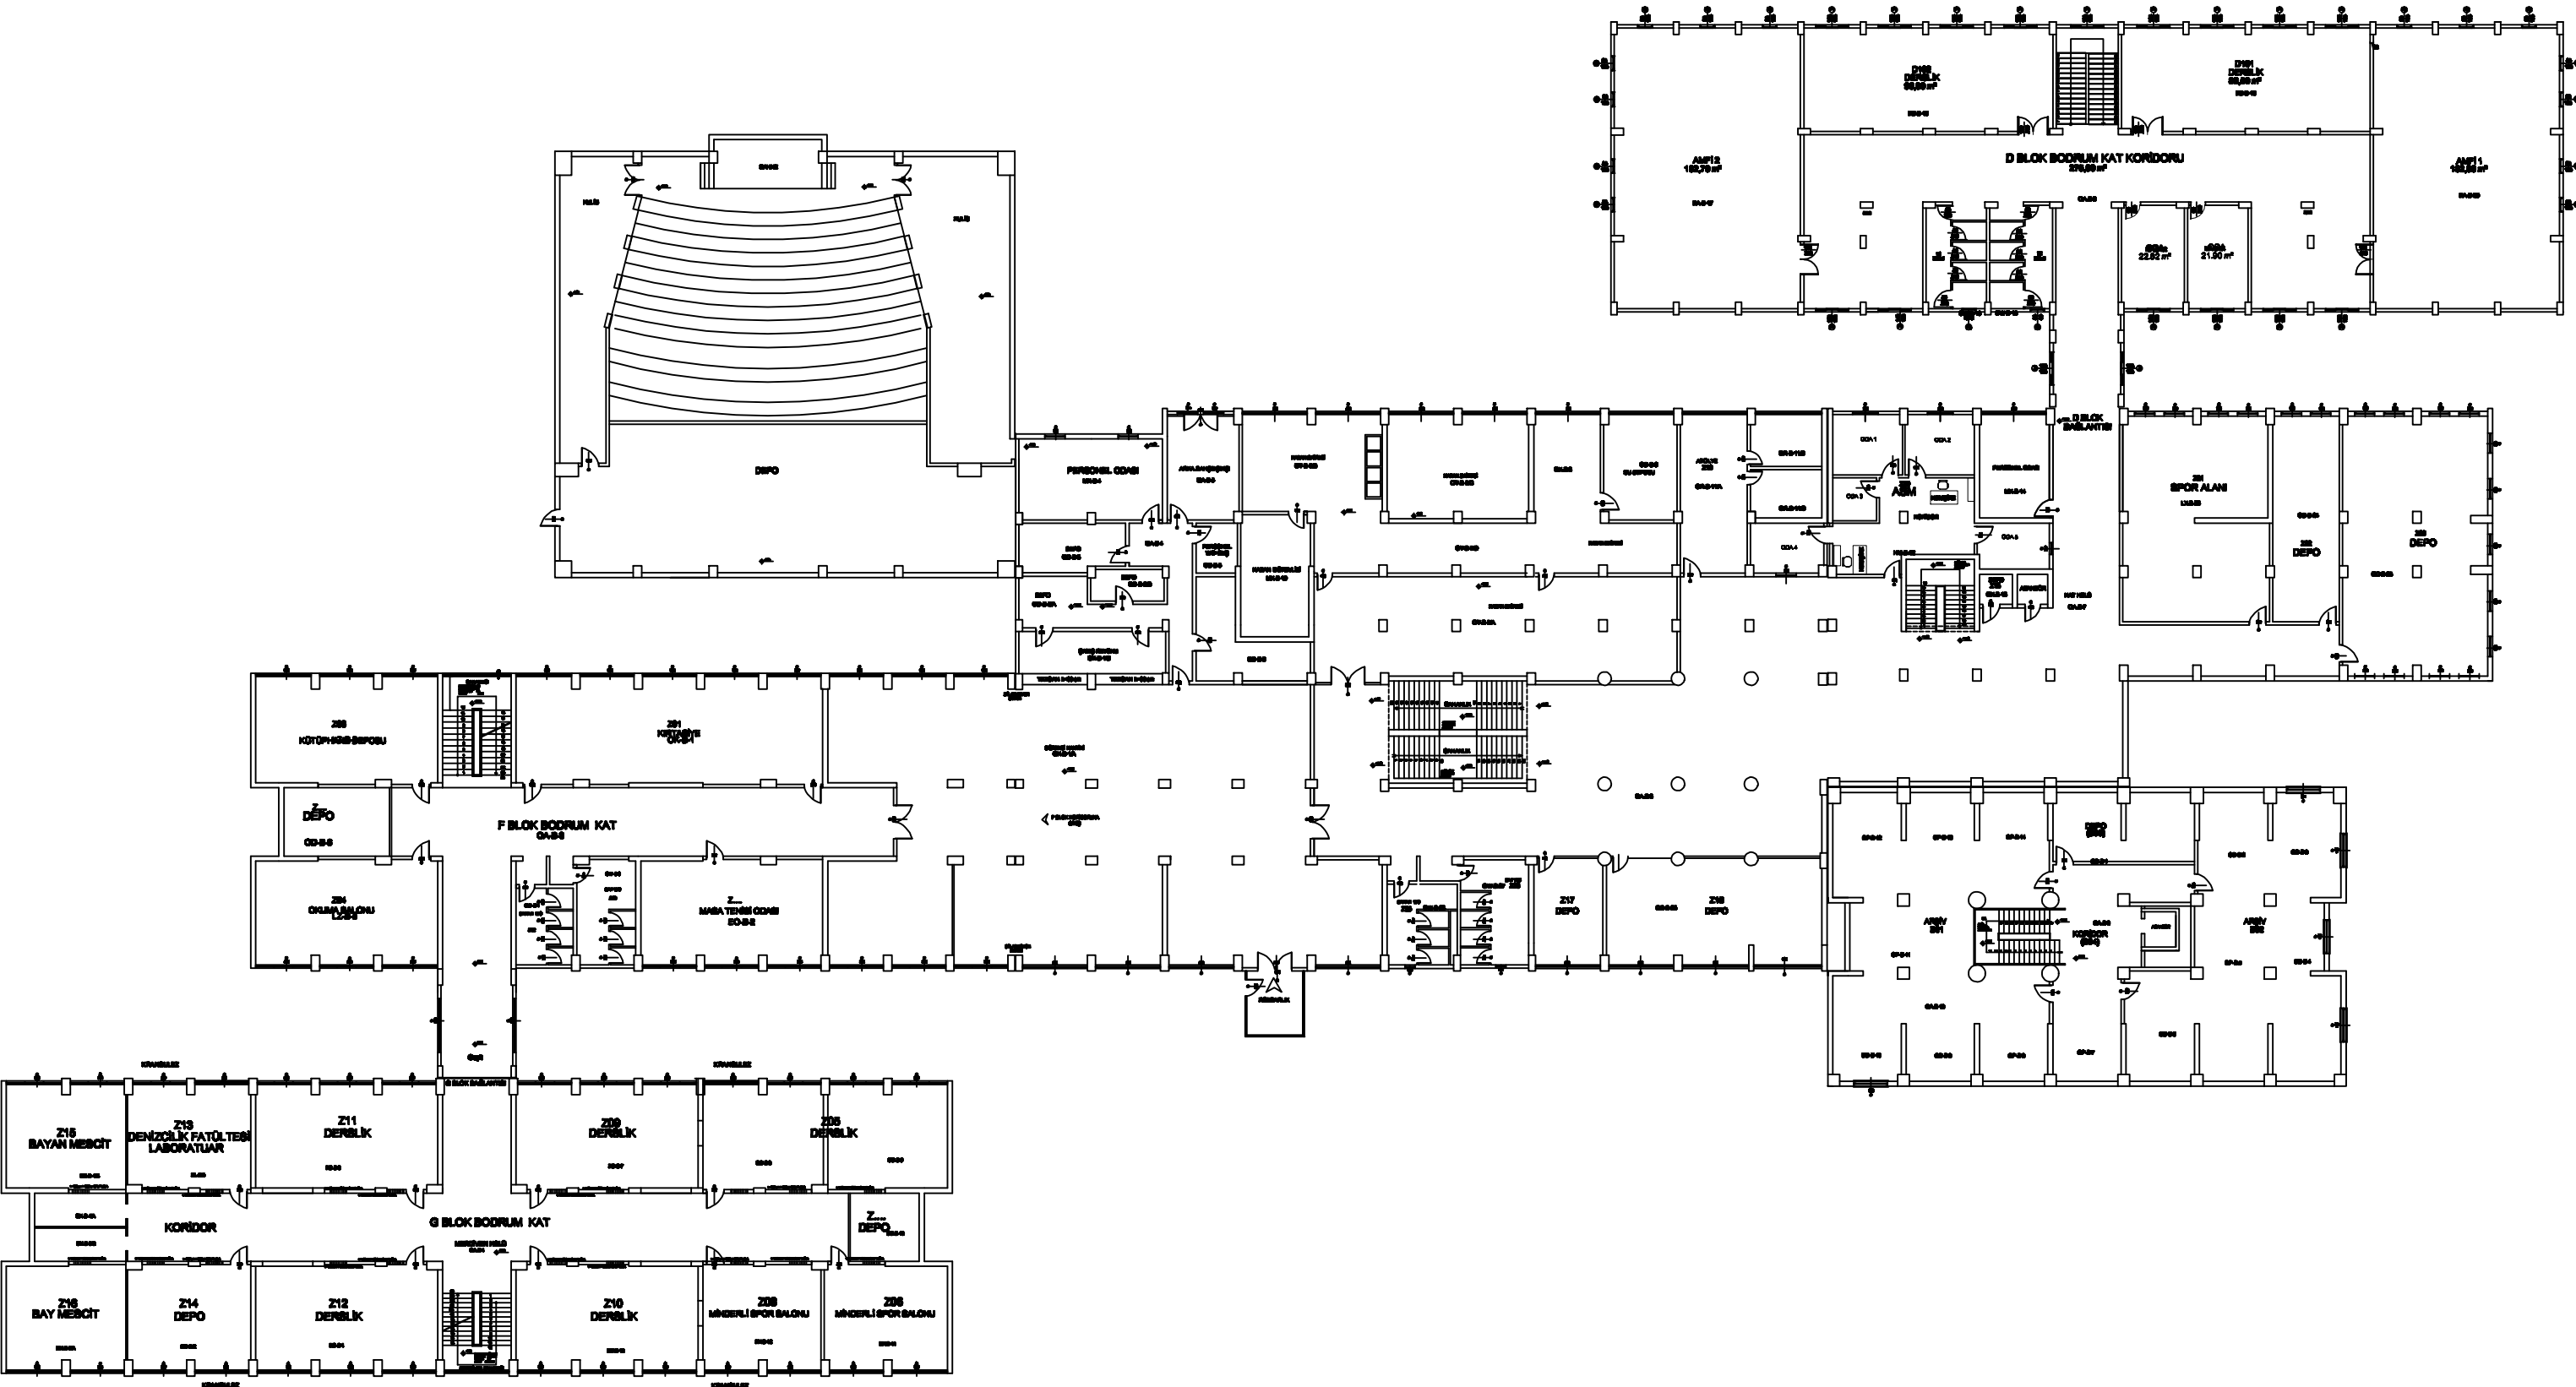

BODRUM KAT PLANI ÖLÇEK:1/50